


Document 36567
 Filed 11-10-1887
 9 A.M.

GRACE CEMETERY

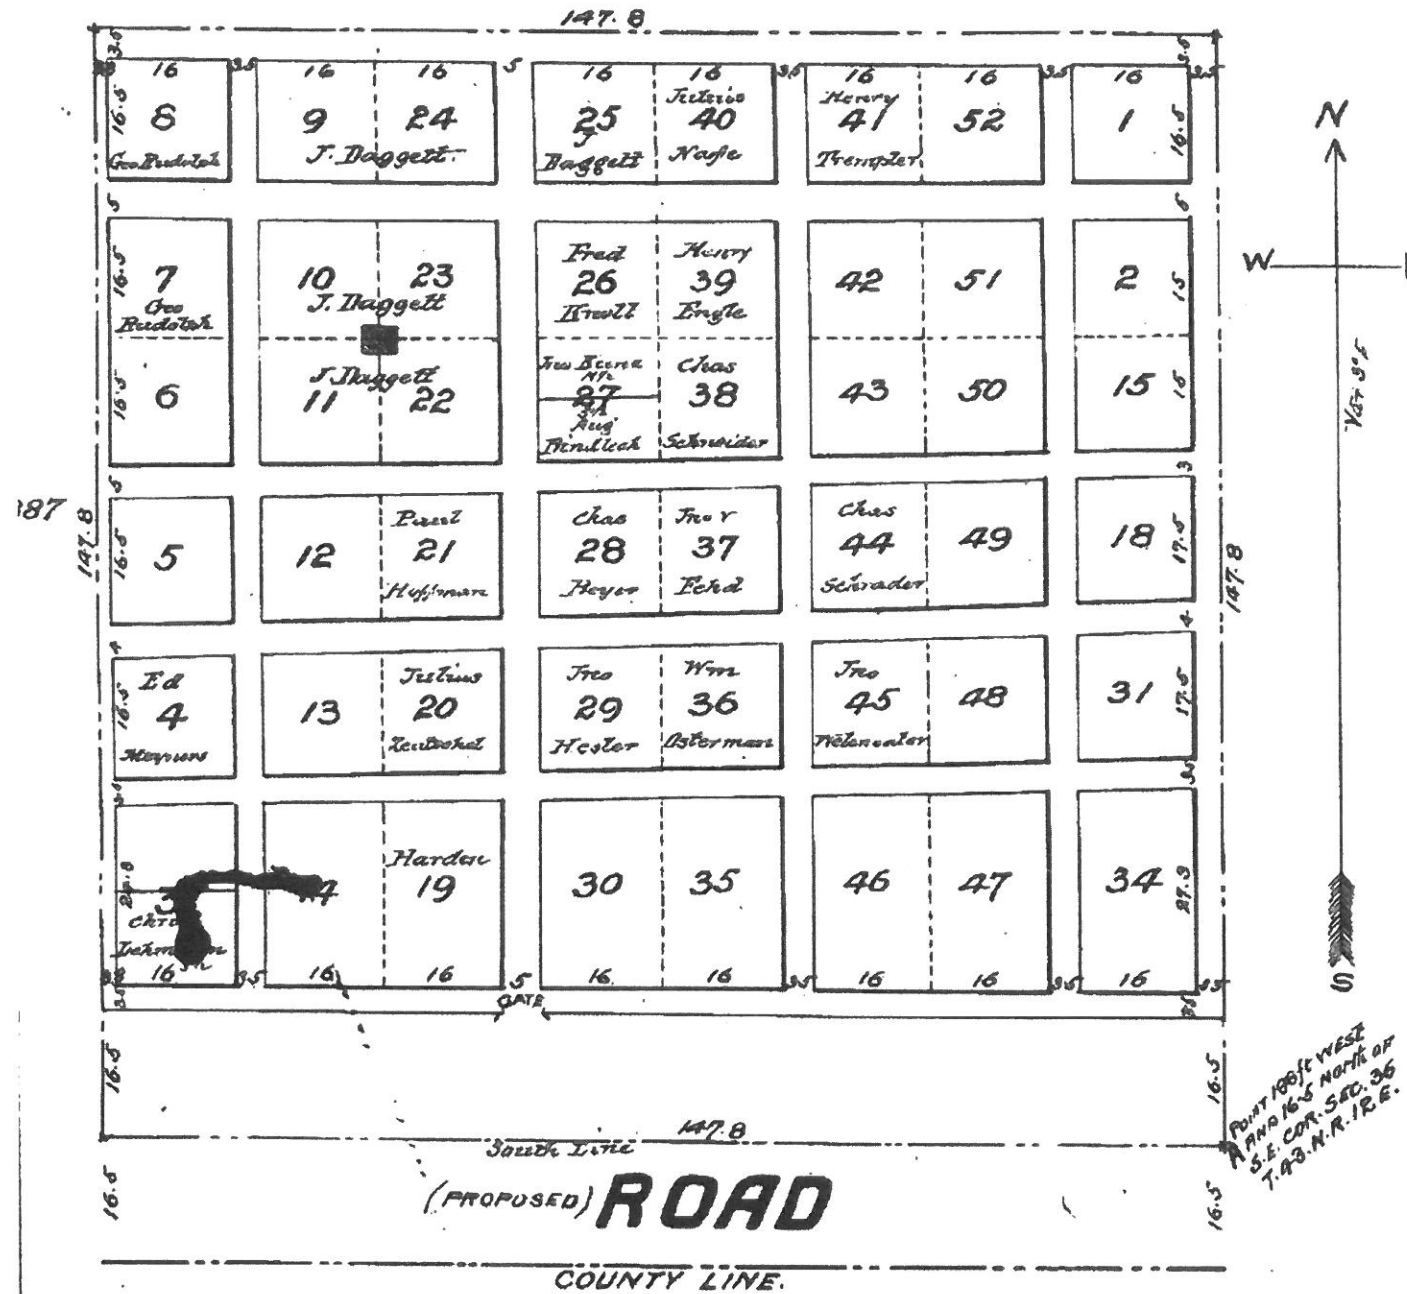

State of Illinois } ss.
 County of Lake

I hereby certify that the annexed Plat is a correct representation of a survey and subdivision made by me of one half (1/2) acre of ground known as Grace Cemetery and described as follows

Commencing at a point 198 feet West and 16 1/2 feet North of the South East corner of Section 36 Town 43 North Range 12 East (A in Plat) Thence

North 147.8 Feet.

Thence West 147.8

South 147.8

East 147.8 to place of beginning, all

measurements being shown on said Plat on a scale of 20 feet to one inch.

Libertyville Oct 20th 1886.

Chas. P. Westerfield
 Surveyor.

State of Illinois } ss.
 County of Lake

We John V. Fehd and Jos. Daggett Trustees of Grace Cemetery do hereby certify that we have caused a survey and division to be made in accordance with the above description and certificate of Chas. P. Westerfield a competent surveyor for the purpose of having the same recorded, as required by law and that the annexed Plat correctly represents said survey and division to be known as Grace Cemetery.

John V. Fehd
 Joseph Daggett.

State of Illinois } ss.
 County of Cook


I, Michael Gormley a Justice of the Peace in and for said County do hereby certify that John V. Fehd and Jos. Daggett, as Trustees of the land designated on the annexed Plat, acknowledged said Plat to have been drawn and made, by their direction and consent for the uses and purposes thereby expressed with a view to have the same recorded as provided by law. Given under my hand and seal this third day of November 1887.

Michael Gormley
 Justice of the Peace

State of Illinois } ss.
 County of Cook

I, Henry Wulff Clerk of the County Court in and for said County do hereby certify that Michael Gormley Esq. is a Justice of the Peace in said County duly commissioned and sworn and whose acts as such are entitled to credit. That his commission bears date of May 1st A.D. 1885 and will expire in May A.D. 1889 in Testimony whereof I have hereunto set my hand and affixed the Seal of said Court, at the City of Chicago in the said County this 3rd day of November A.D. 1887.

Henry Wulff
 Clerk.

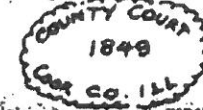

Microfilm Notation
 of
 Plat Measurements
 11 1/2 X 17 1/2
 Camera Ratio 11 to one.

298

29