


MOONEY'S CEMETERY

Being a subdivision of Lot 2 of John Mooney's Sub-division of parts of Sections 27 and 28 T43N, R.12 E. of 3rd P.M., in Lake County, ILL. 20'x11'

Doc. 110938
March 11th 1907
11:00 A.M.

STATE OF ILLINOIS) S.S.
COUNTY OF LAKE) I hereby certify that I have surveyed Lot 2 of John Mooney's Subdivision of parts of Sections 27 and 28, Township 43 North, Range 12 East of the 3rd Principal Meridian in Lake County, Illinois, and have subdivided the same into lots, blocks, drives and alleys, and that the plat hereon drawn is a correct representation of such survey and subdivision. Waukegan, Illinois, December 21, 1906.
James Anderson Jr.
County Surveyor of Lake County, Ill.

By H. J. Orwig
Surveyor.

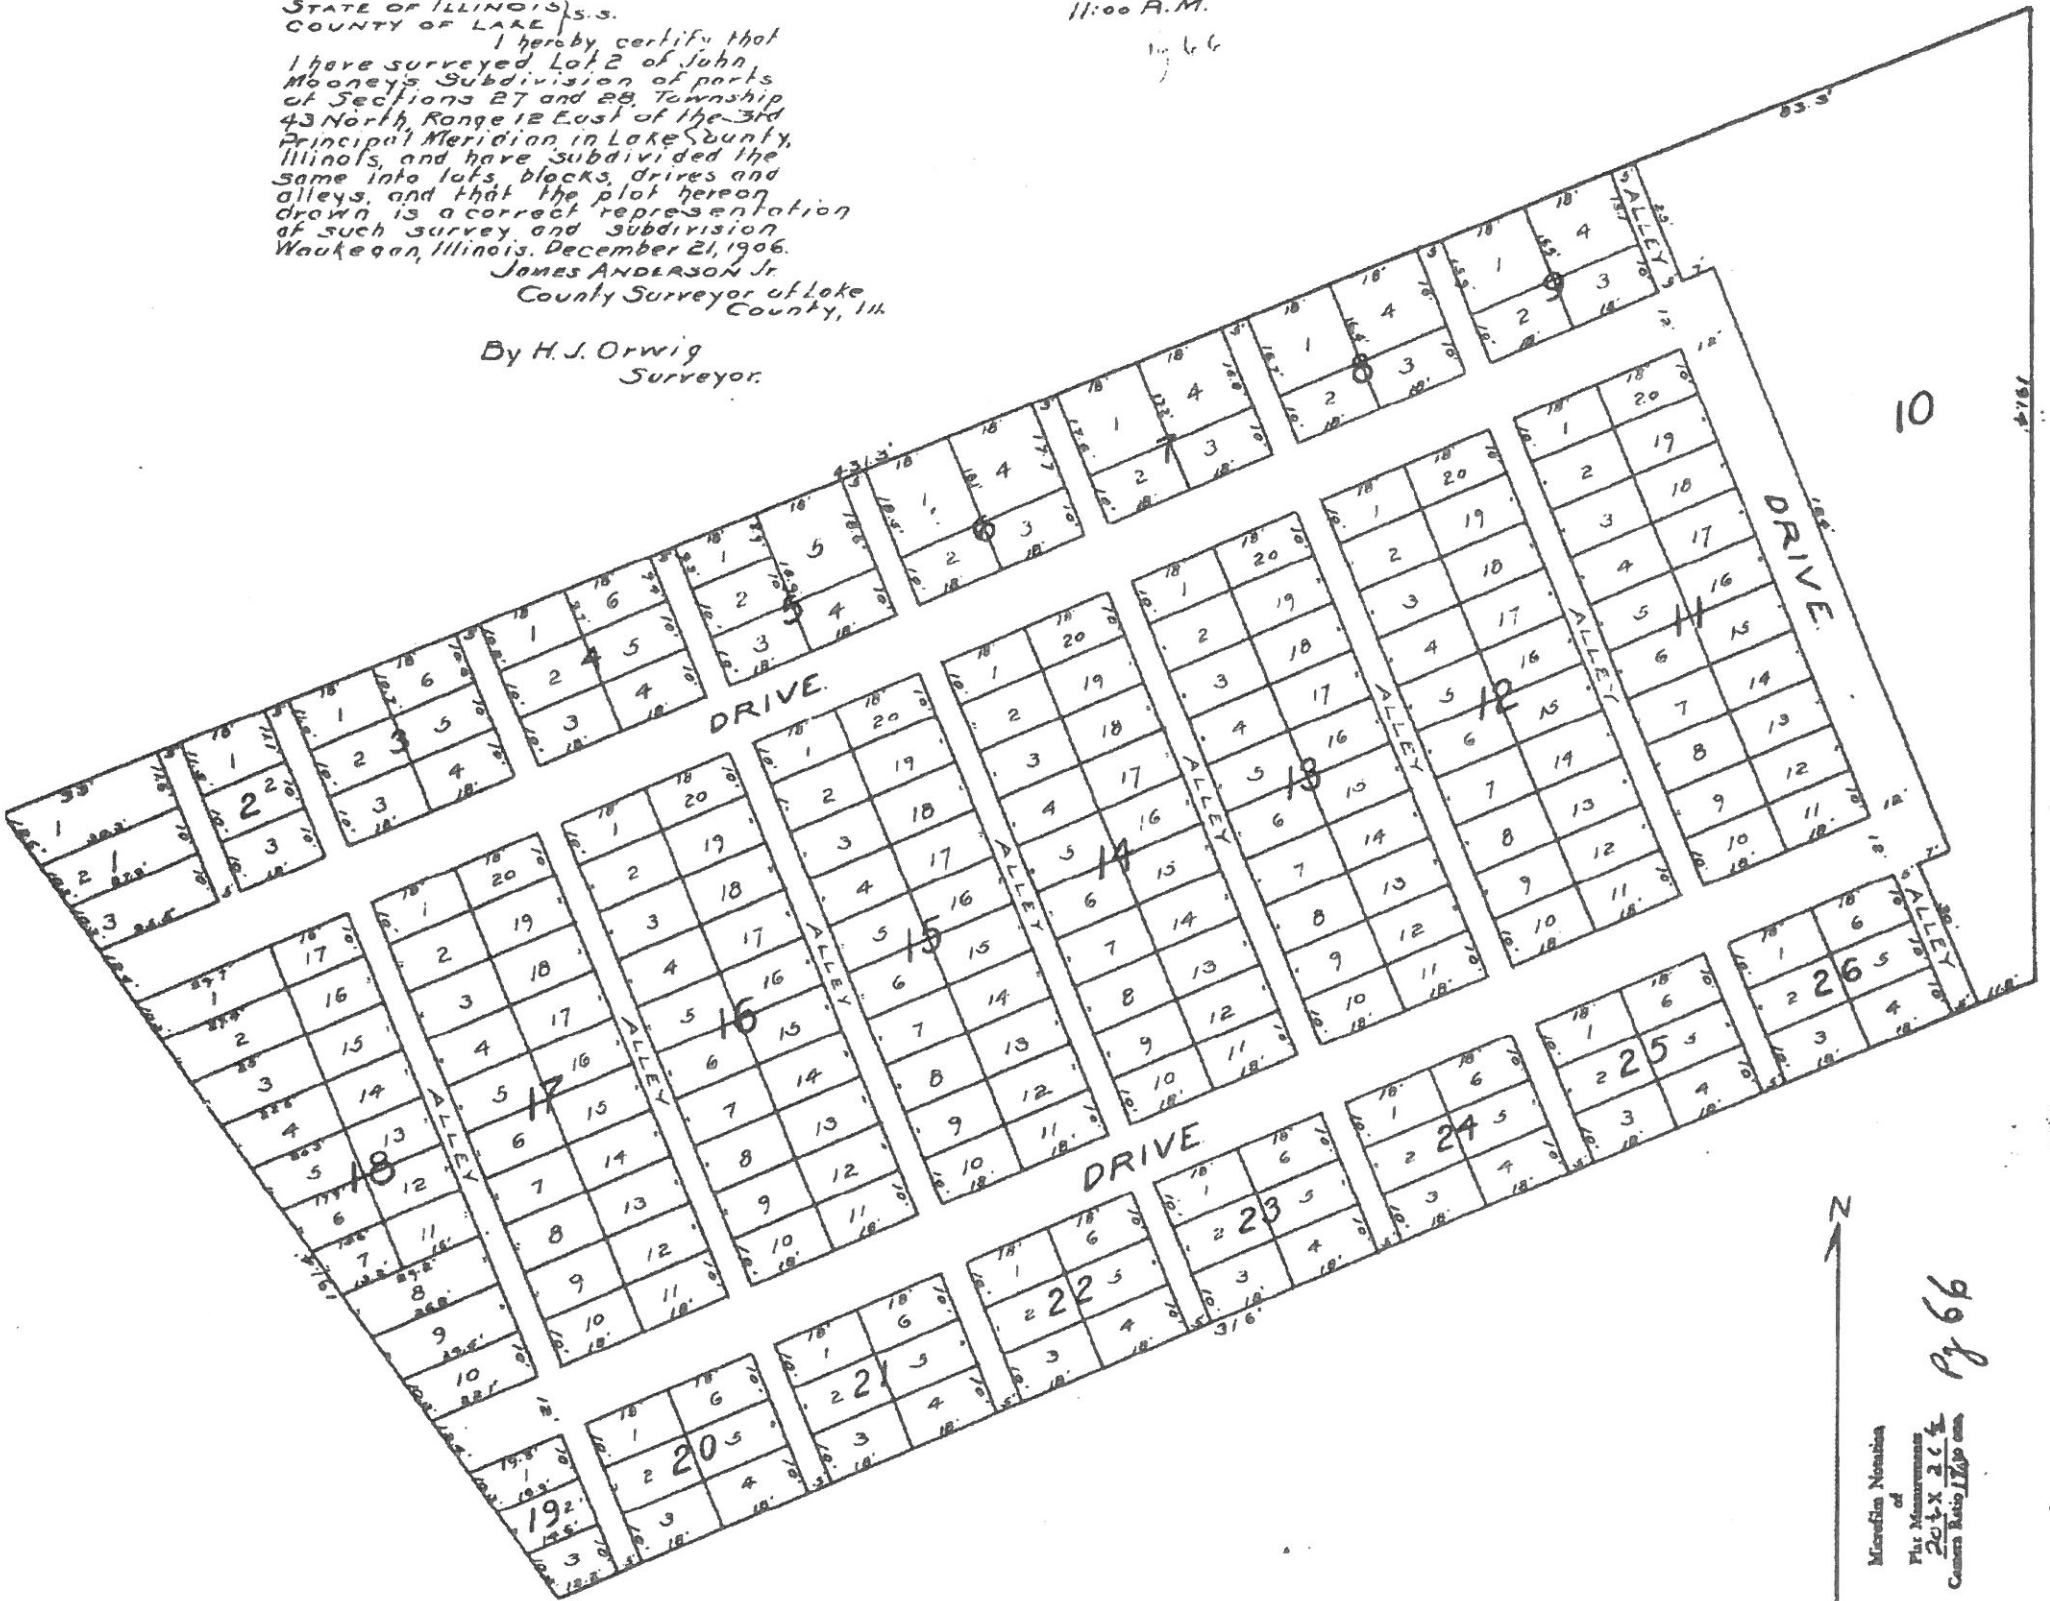

STATE OF ILLINOIS) S.S.
COUNTY OF LAKE) I hereby certify that I am the legal owner of the tract of land described in the above caption and shown on the plat hereon drawn, and that I have caused the same to be surveyed, staked out and subdivided as shown on said plat with a view to having the same recorded as provided by law.
John Mooney
Owner.

STATE OF ILLINOIS) S.S.
COUNTY OF LAKE) On this 11th day of January 1907, before me, a Notary Public in and for said County and State, personally appeared John Mooney, to me known to be the same person who executed the foregoing certificate, and acknowledged that he signed said certificate as his free and voluntary act and deed for the uses and purposes therein set forth.
Witness my hand and notarial seal the day and year aforesaid.
C. H. Dowley
Notary Public.



Microfilm Notation
of
Plat Mooney's
201x201
County Lake, Ill.

pg 66

66